


# Bradford Manor Apartments

638 North McSweyn Place, Bruce, Mississippi

Town of Bruce Elderly II, LP  
Trinity Development, LLC

## SITE PLAN

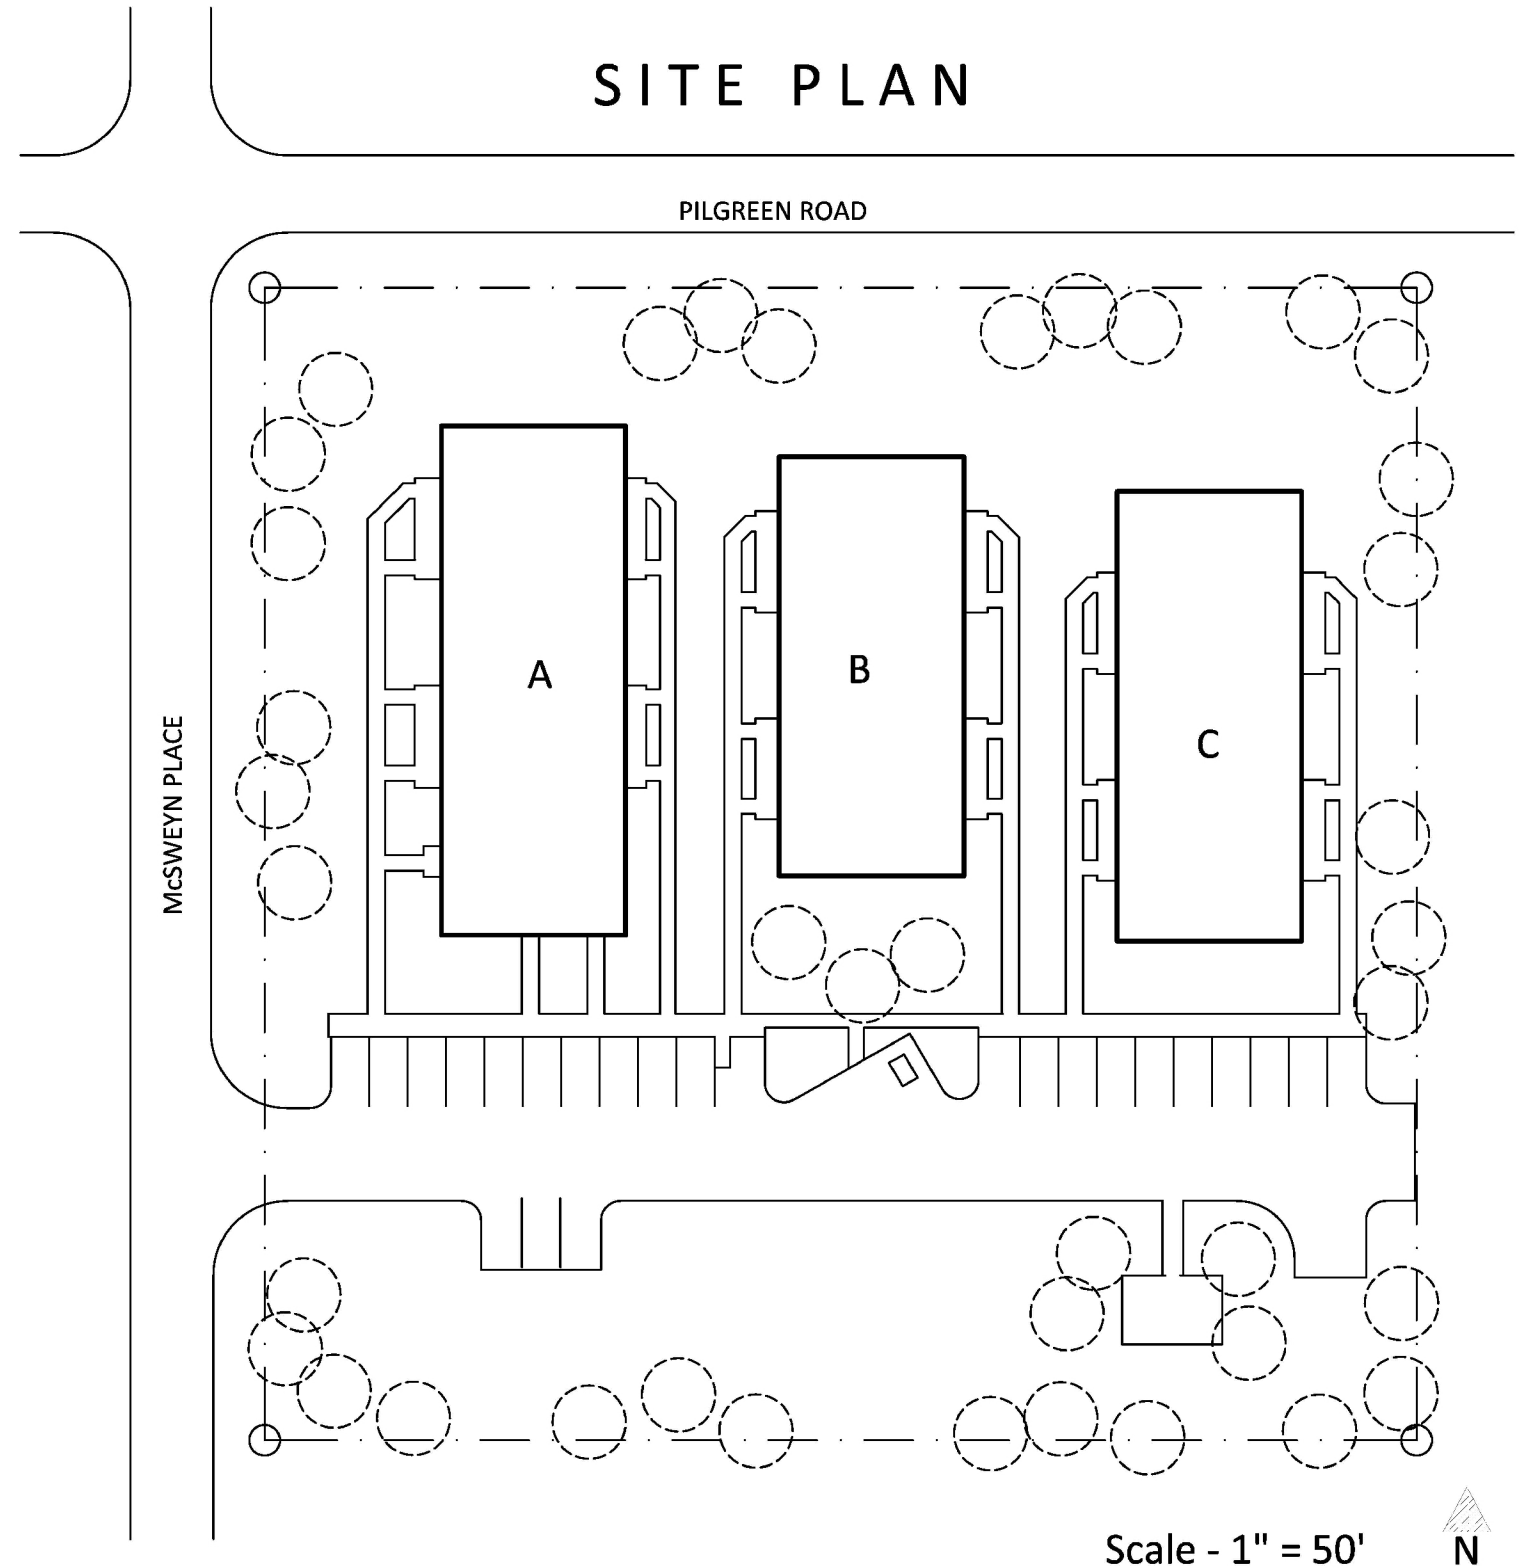


Scale - 1" = 50'



# Bradford Manor Apartments

638 North McSweyn Place, Bruce, Mississippi

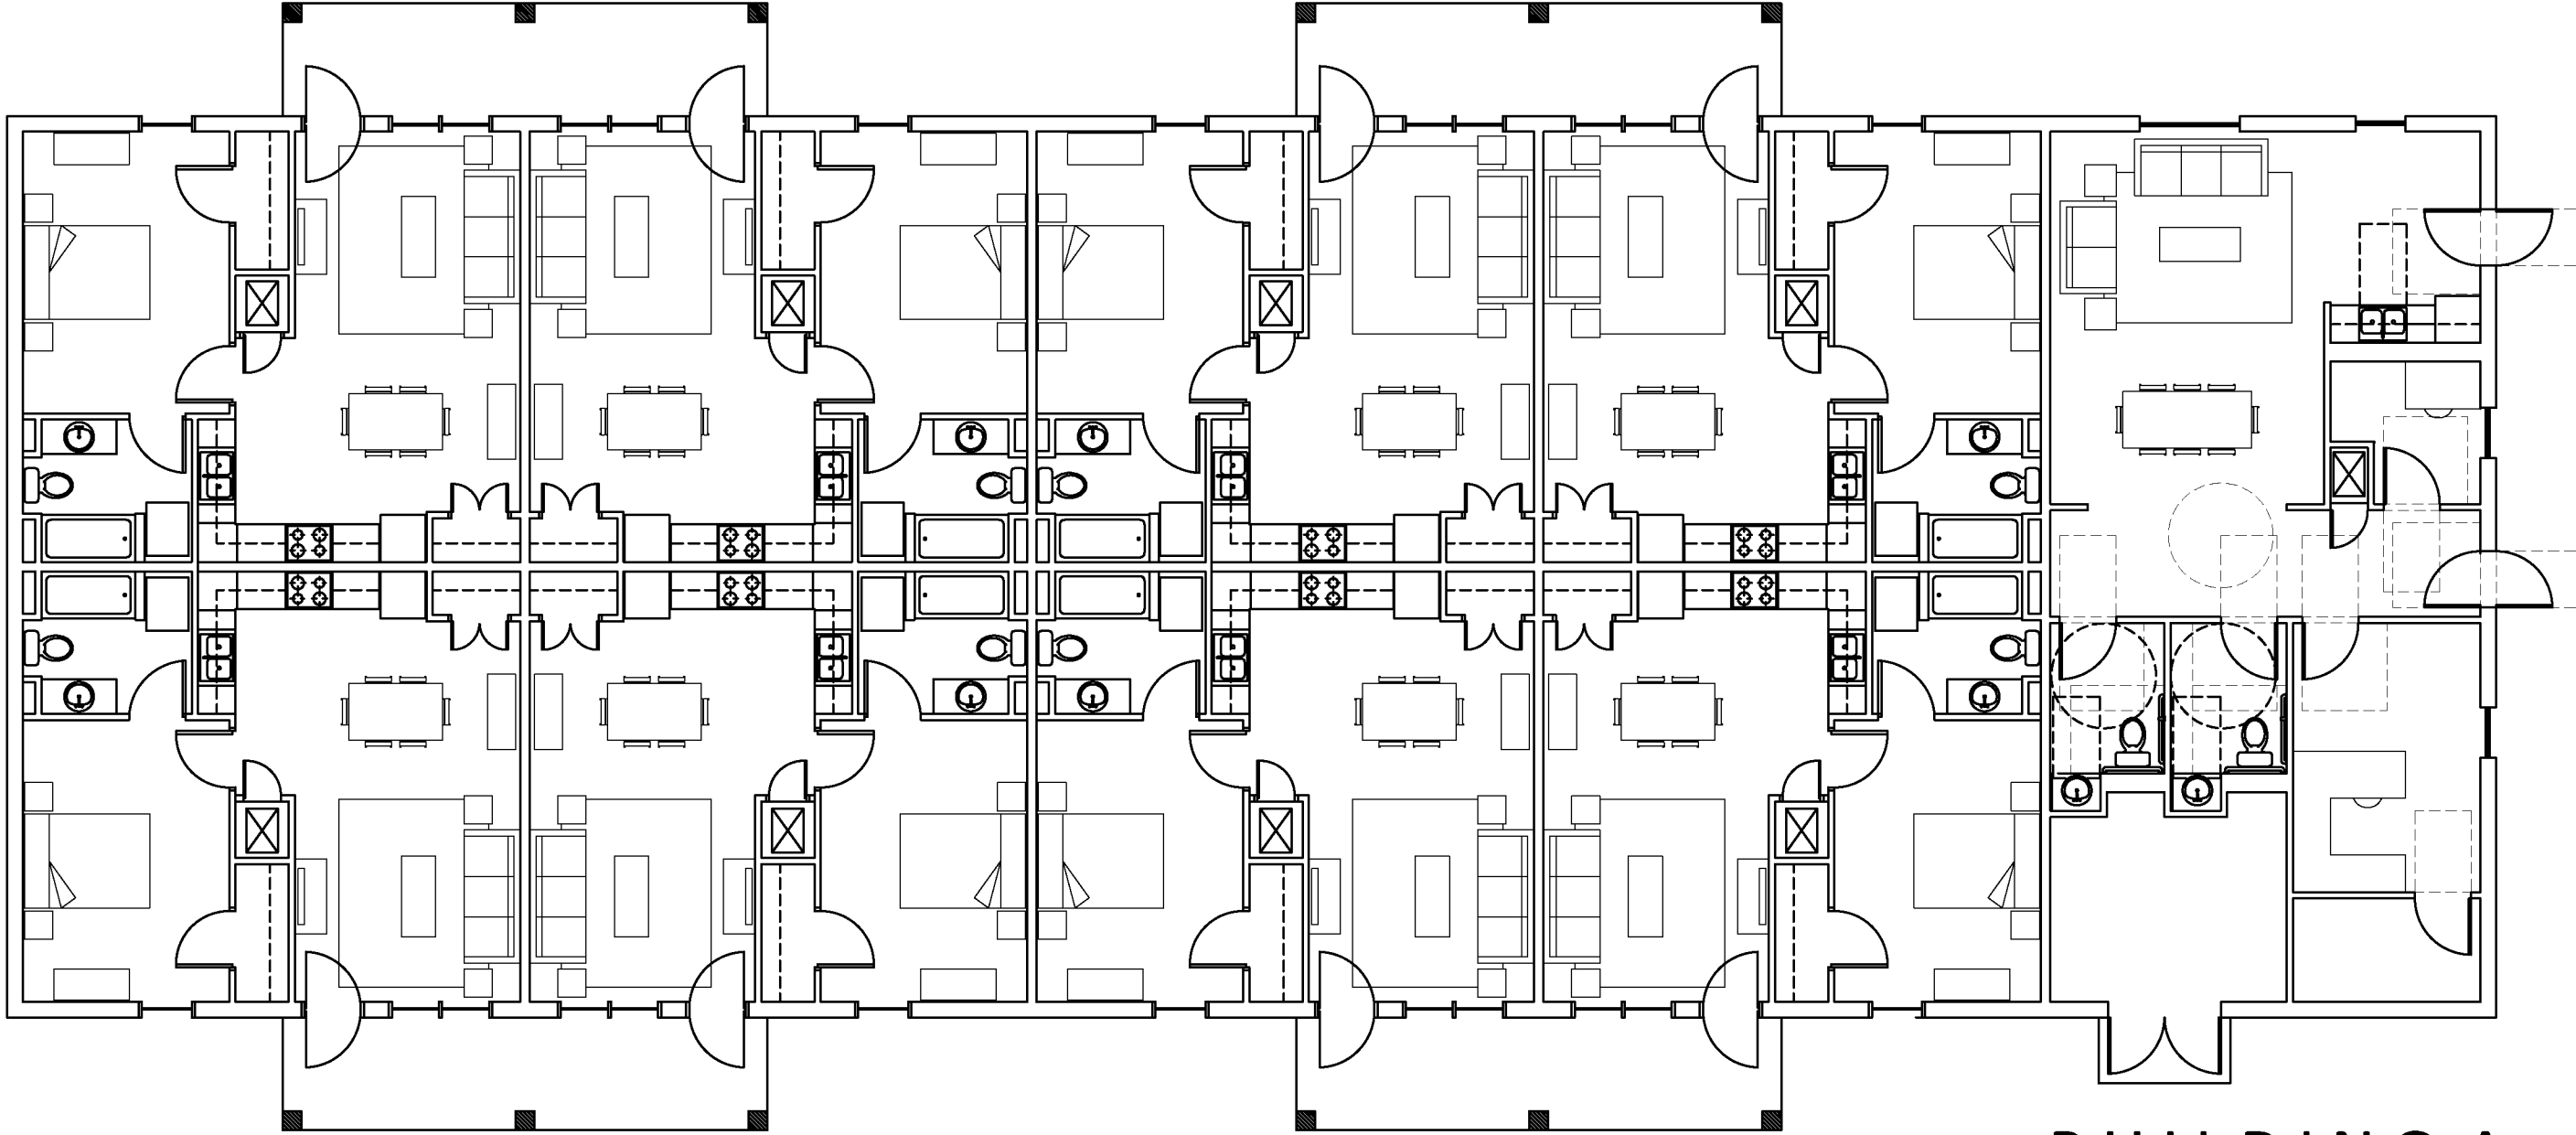

**BUILDING A**

# Bradford Manor Apartments

638 North McSweyn Place, Bruce, Mississippi

## CLUBHOUSE

