


HAVEN APARTMENTS

HERMANVILLE, MISSISSIPPI




BUILDING A FRONT ELEVATION

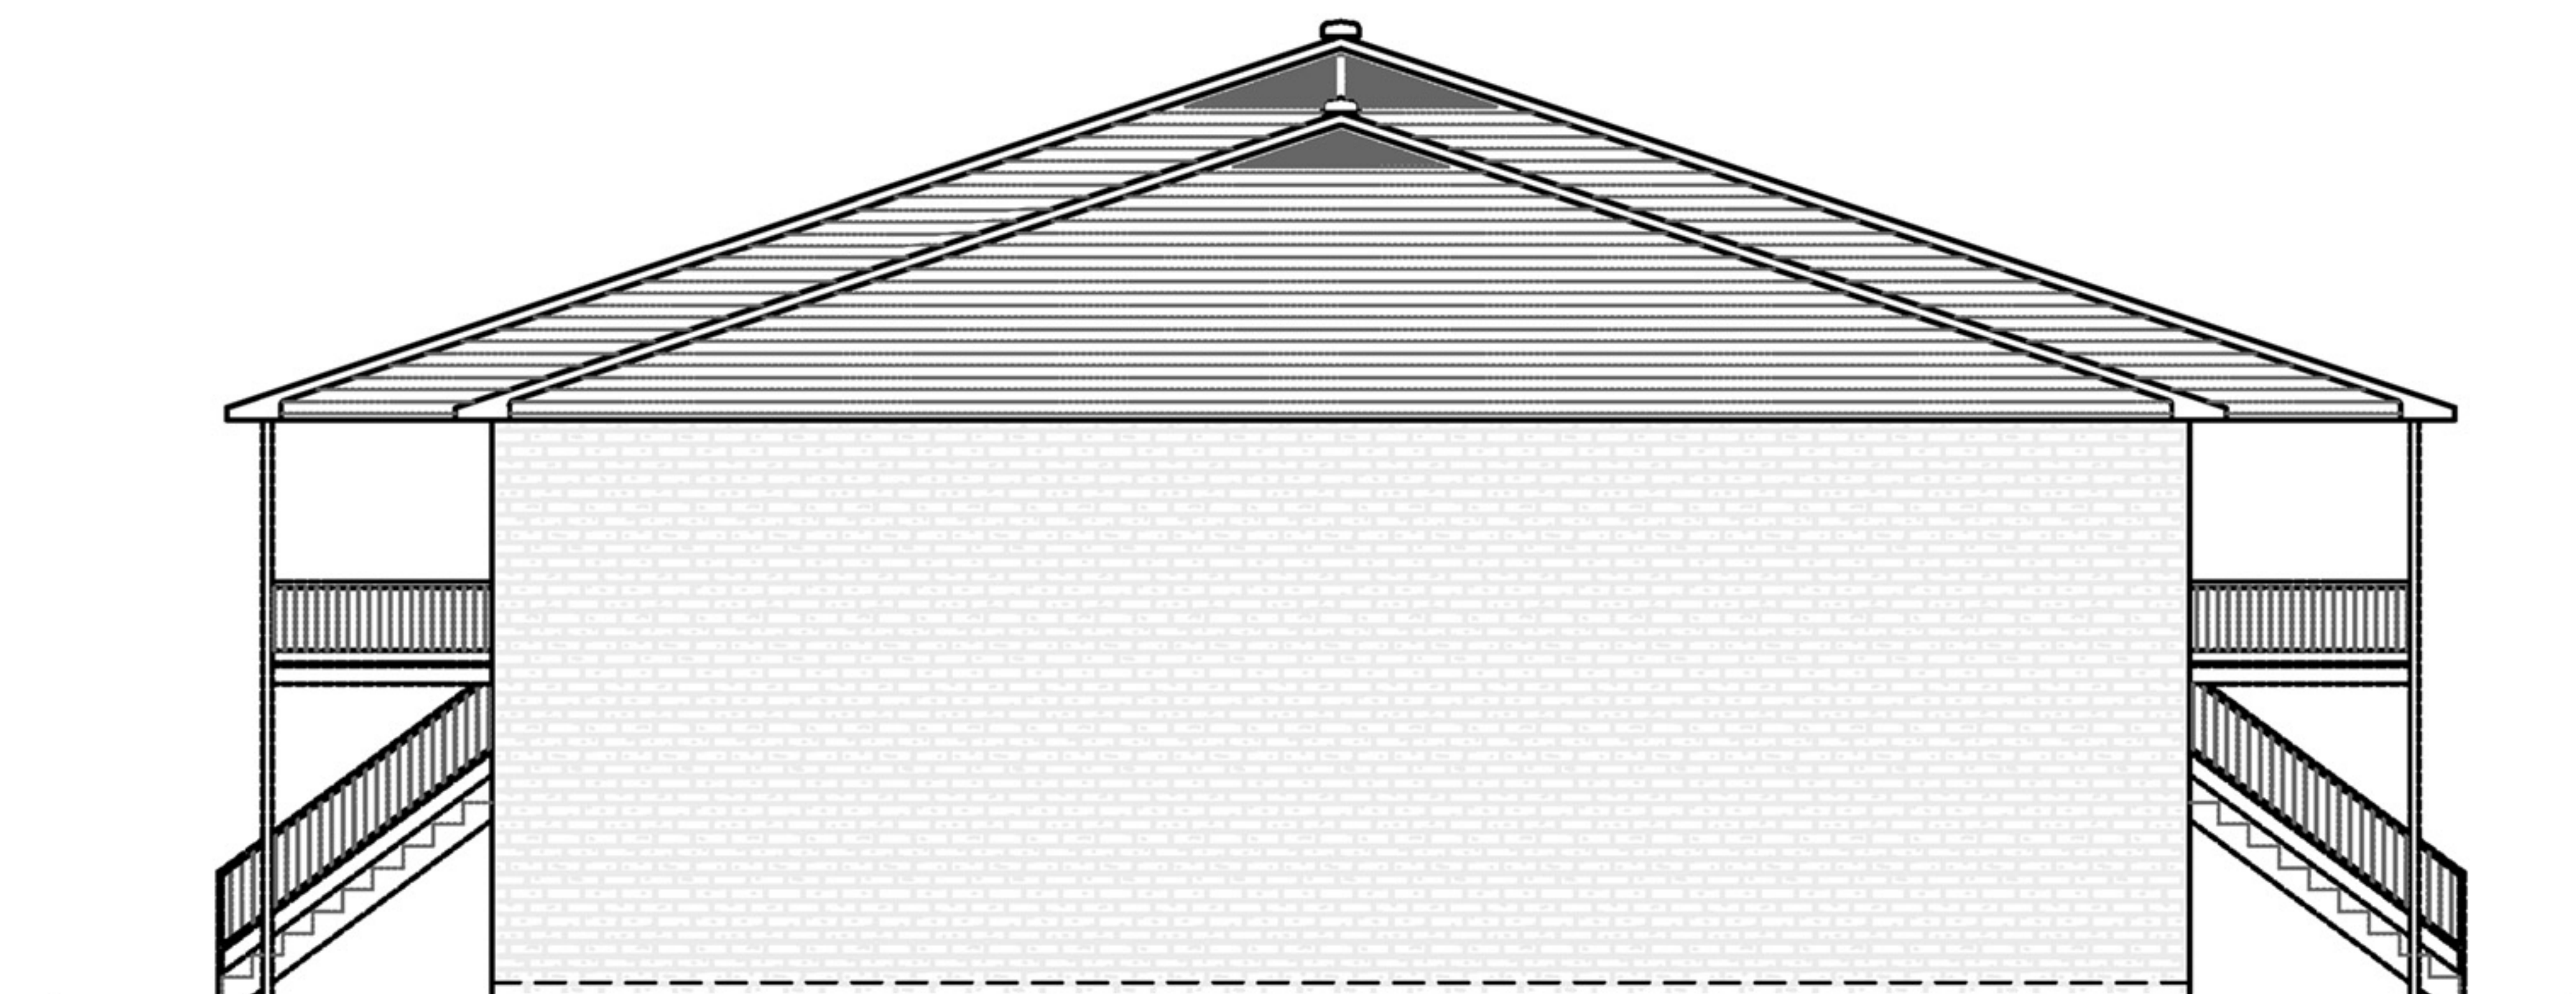

BUILDING A SIDE ELEVATION




BUILDING A REAR ELEVATION

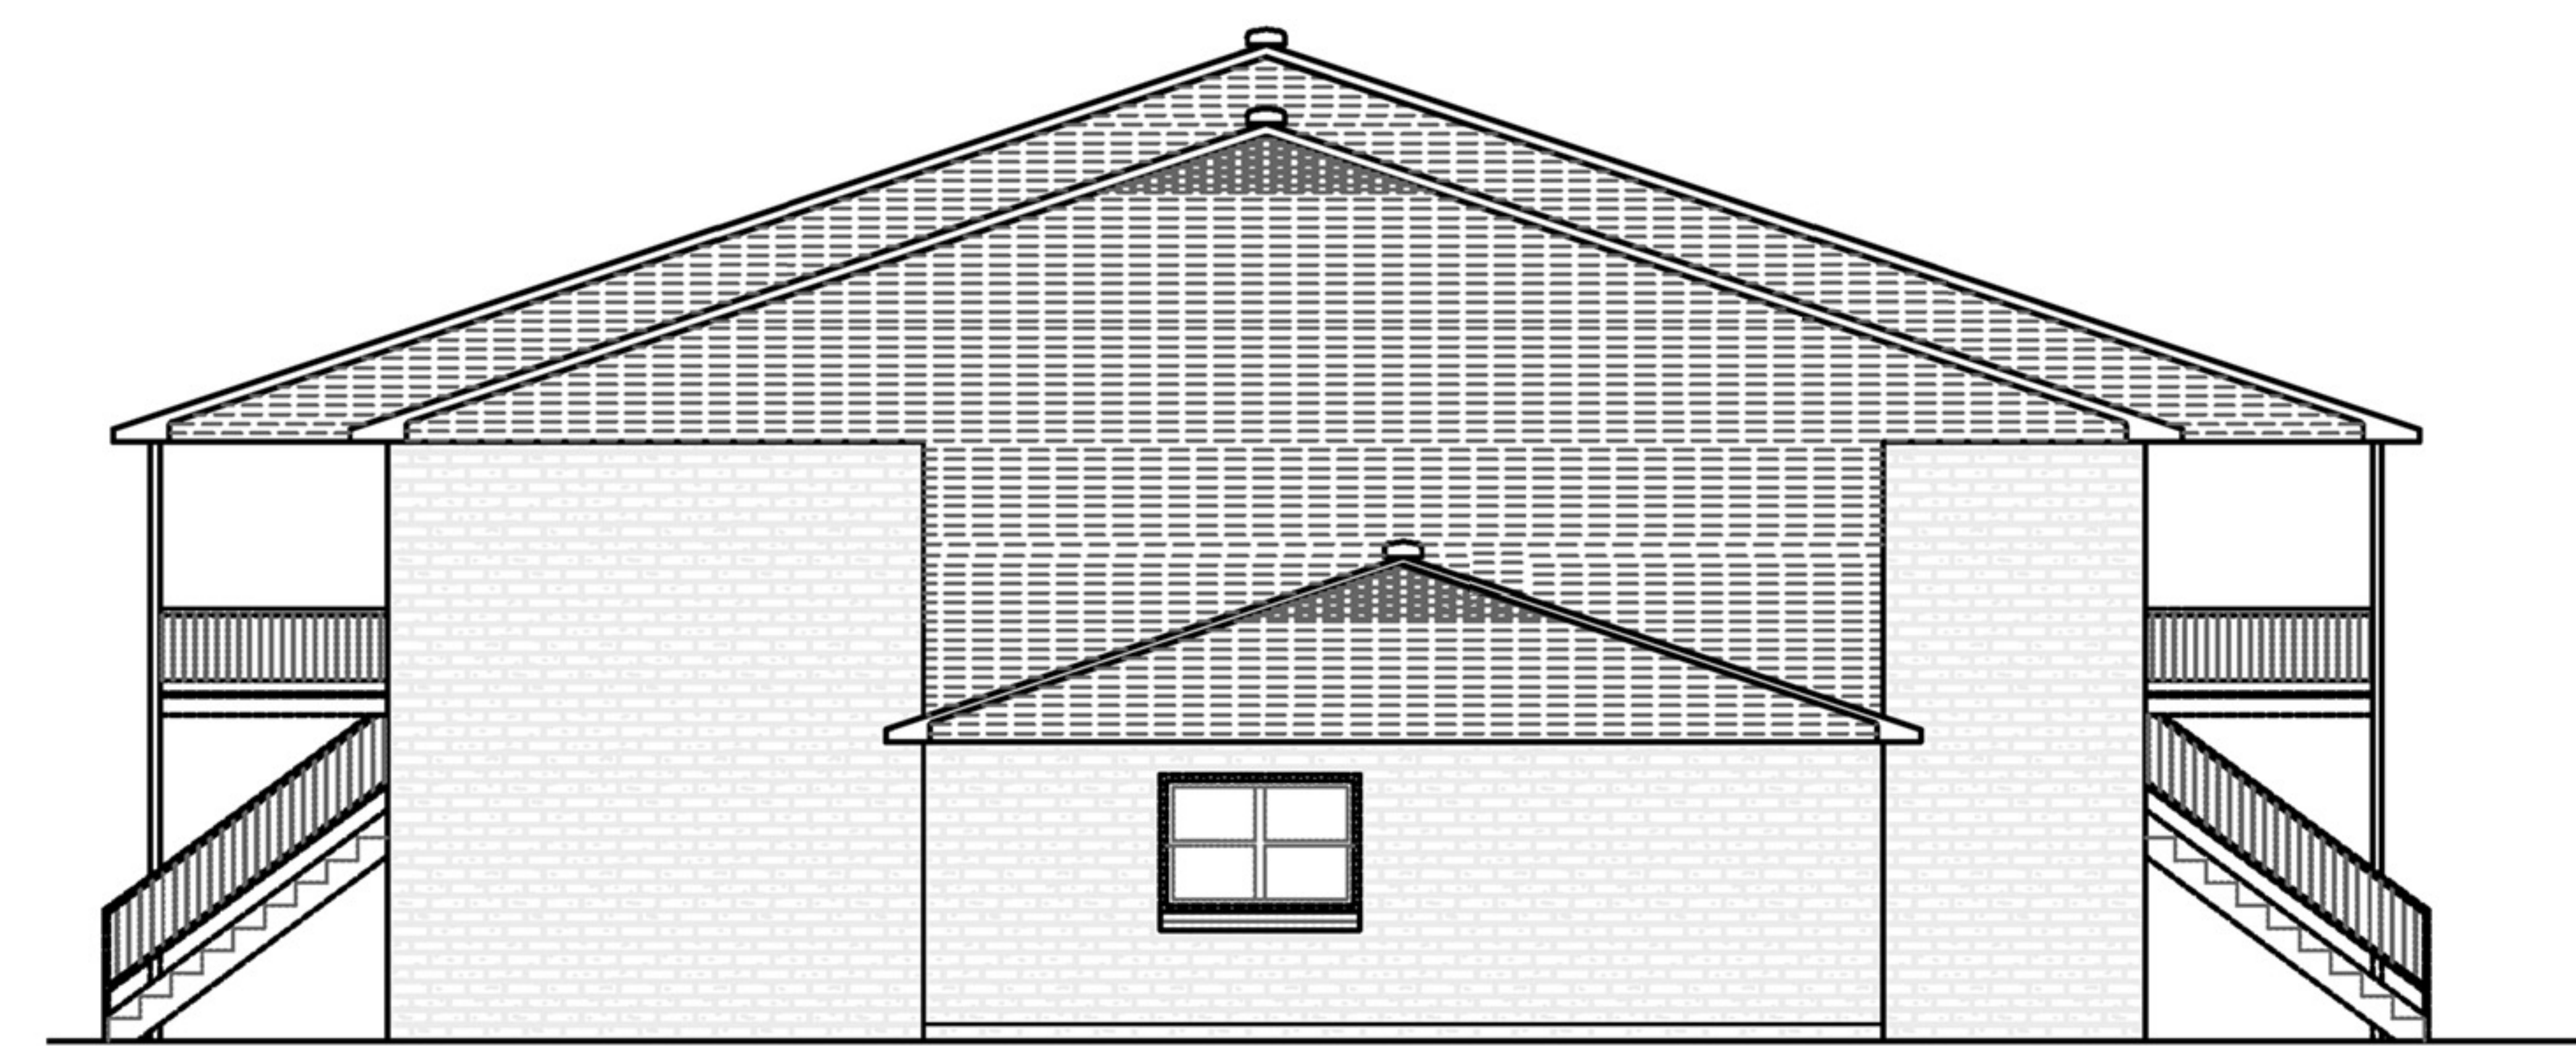

BUILDING A SIDE ELEVATION

HAVEN APARTMENTS

HERMANVILLE, MISSISSIPPI

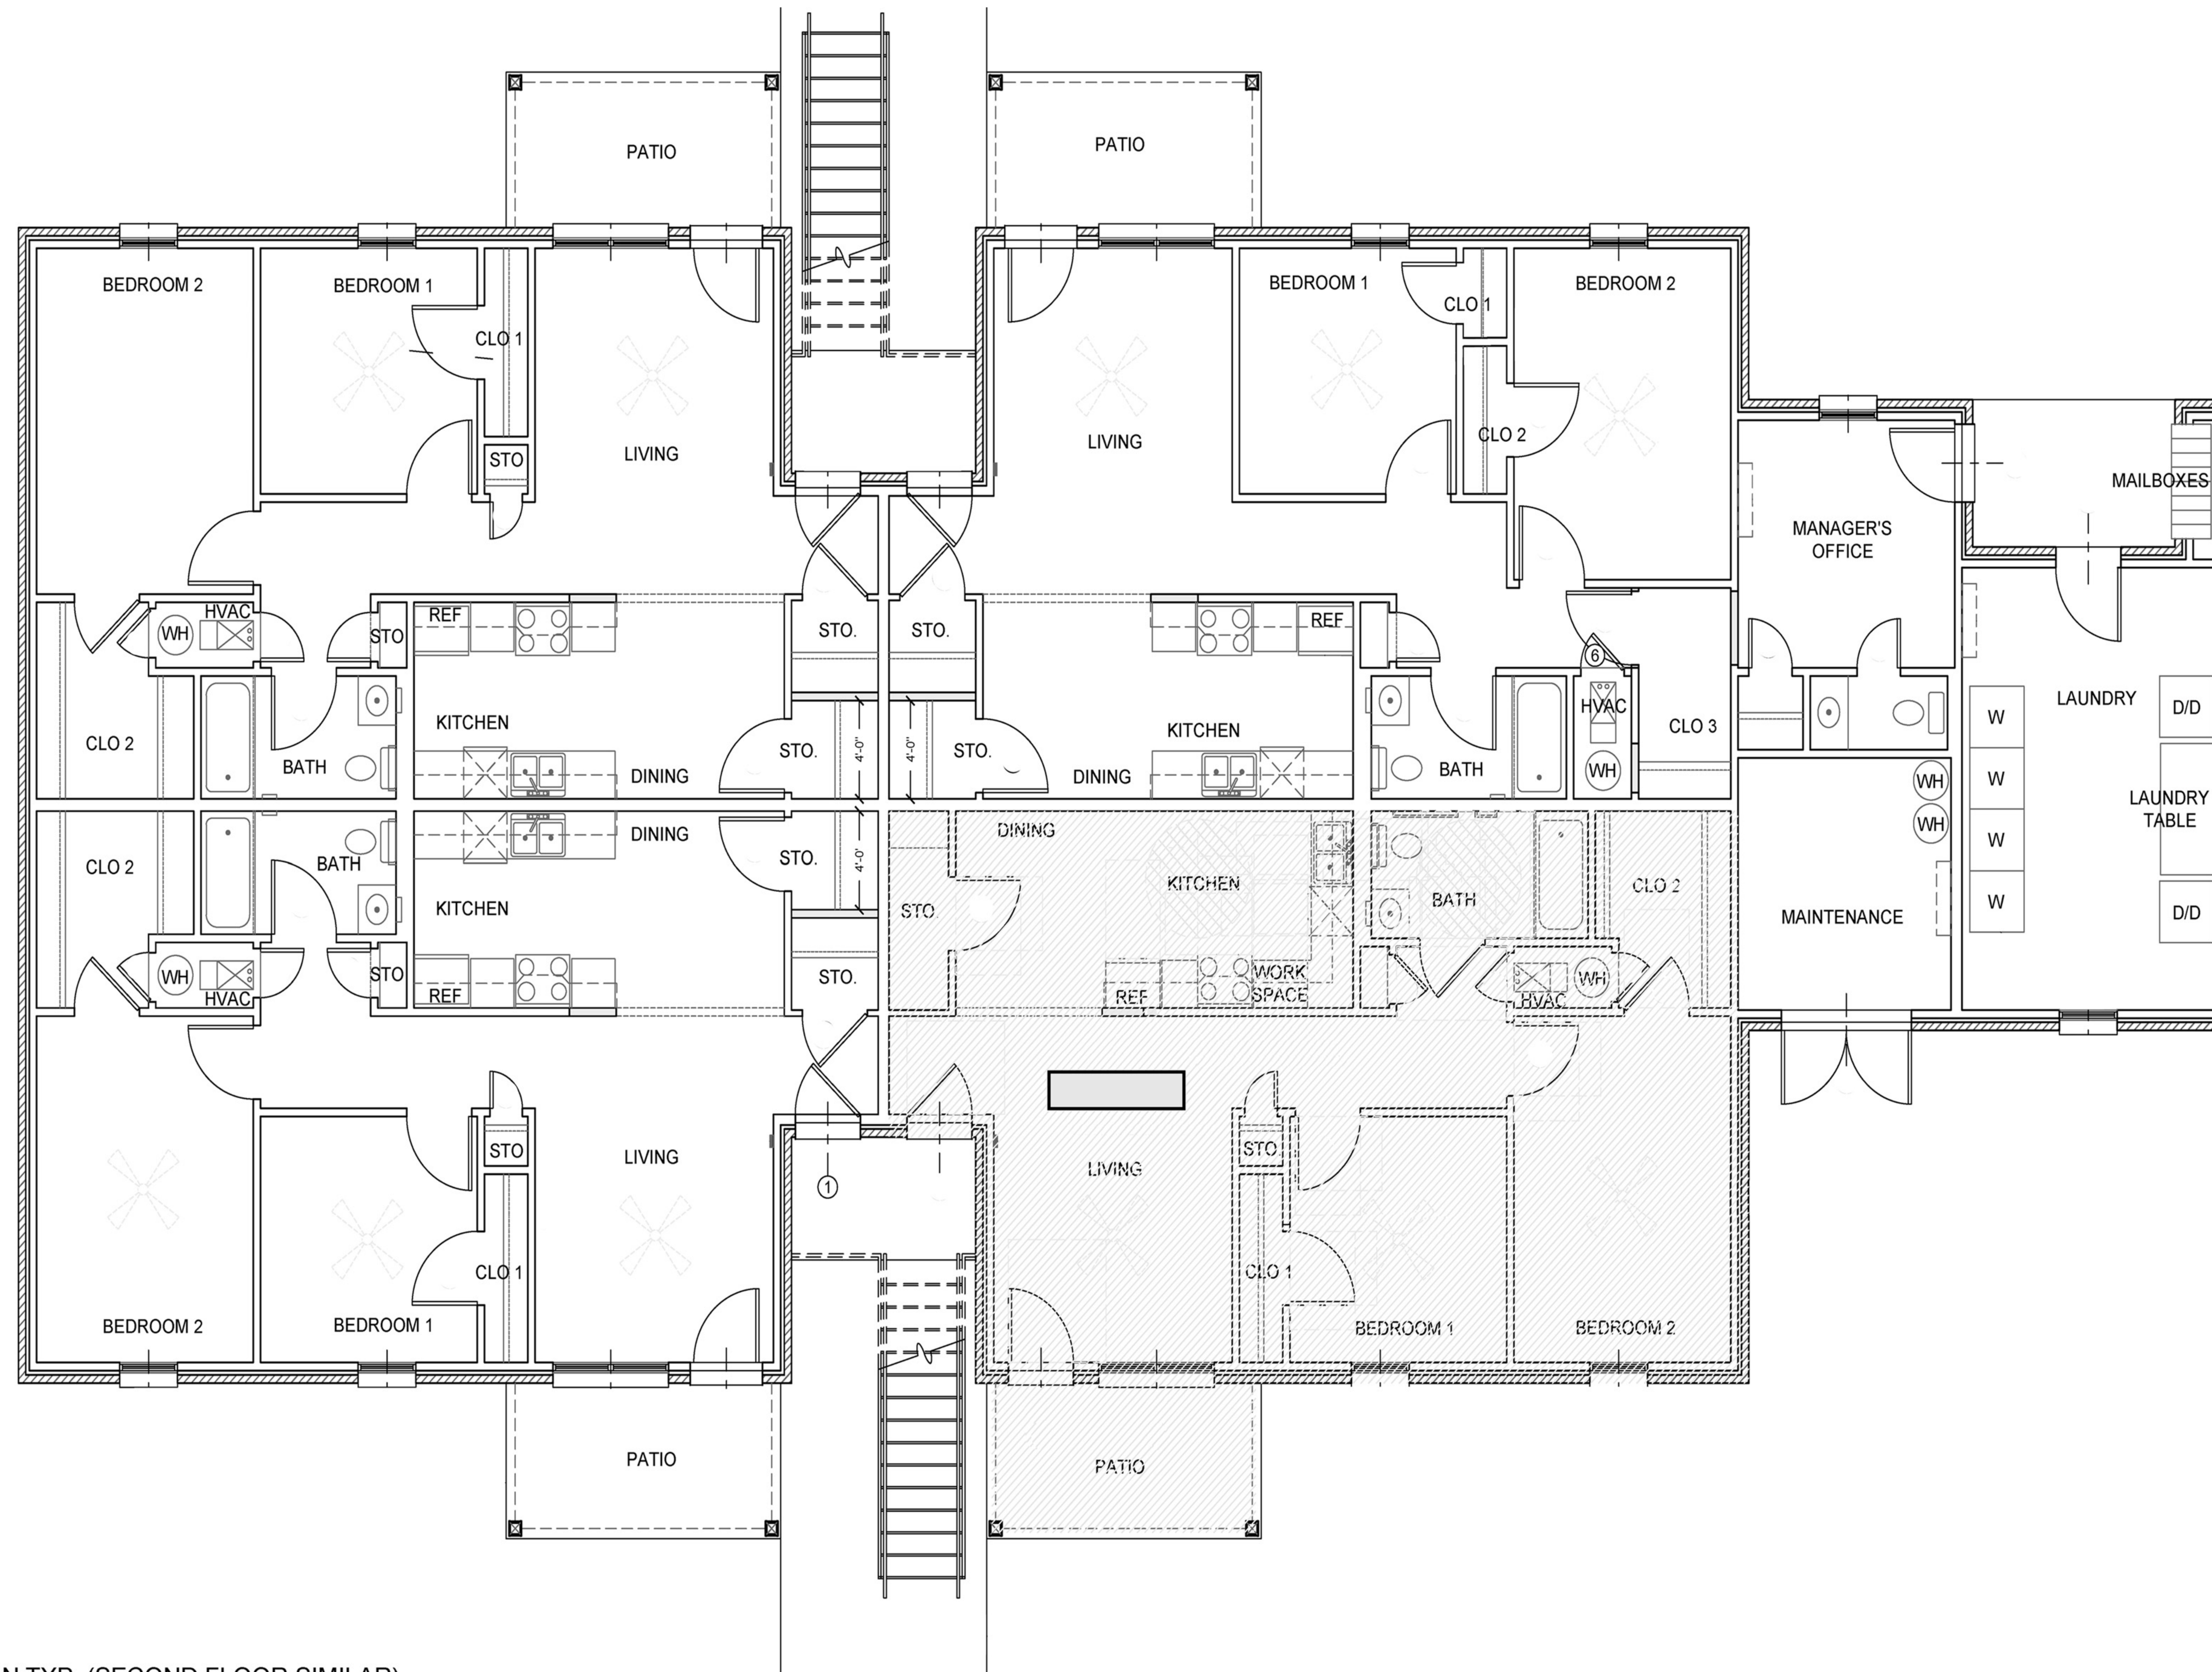

BUILDING A FIRST FLOOR PLAN TYP. (SECOND FLOOR SIMILAR)